





DECORATIVE CROSSWALK TYPICAL OPTION #1 LAYOUT SCALE: NTS

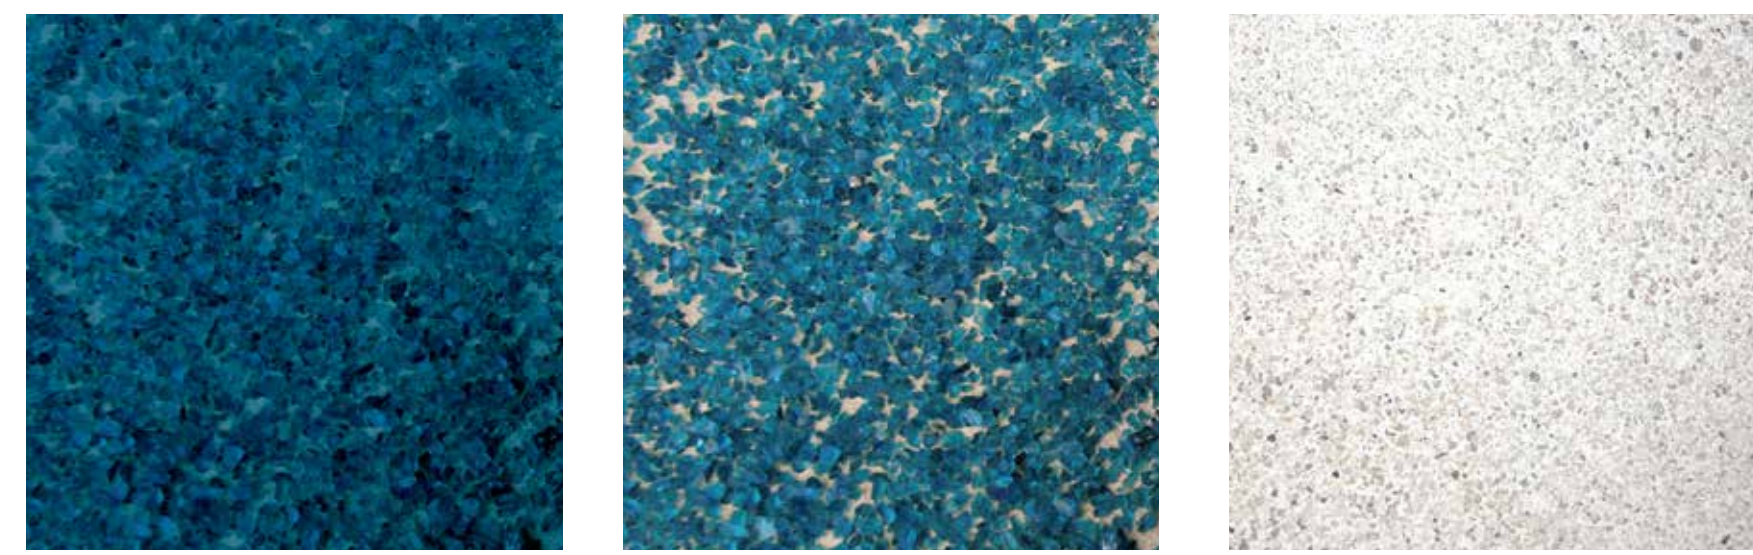

PROJECT COLORS AND MATERIALS

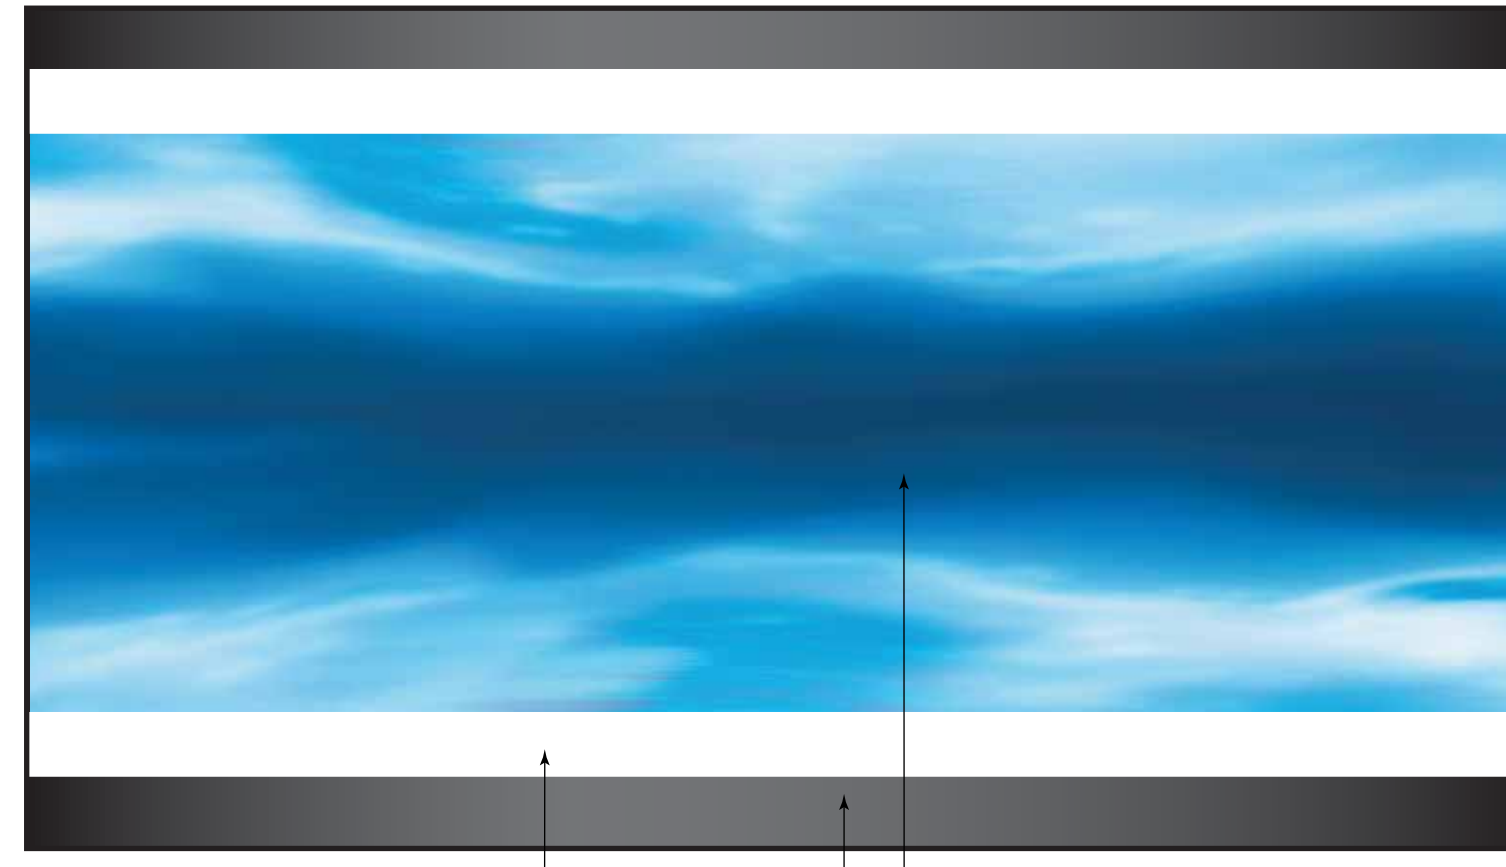

DECORATIVE CROSSWALK_OPTION #1
WHITE AGGREGATE LITHOCRETE | AQUA GLASS LITHOCRETE | EXISTING ASPHALT | SCALE: NTS




DECORATIVE CROSSWALK_OPTION #2
WHITE AGGREGATE LITHOCRETE | AQUA GLASS LITHOCRETE | EXISTING ASPHALT | SCALE: NTS




DECORATIVE CROSSWALK TYPICAL OPTION #1 LAYOUT SCALE: NTS



PROJECT COLORS AND MATERIALS

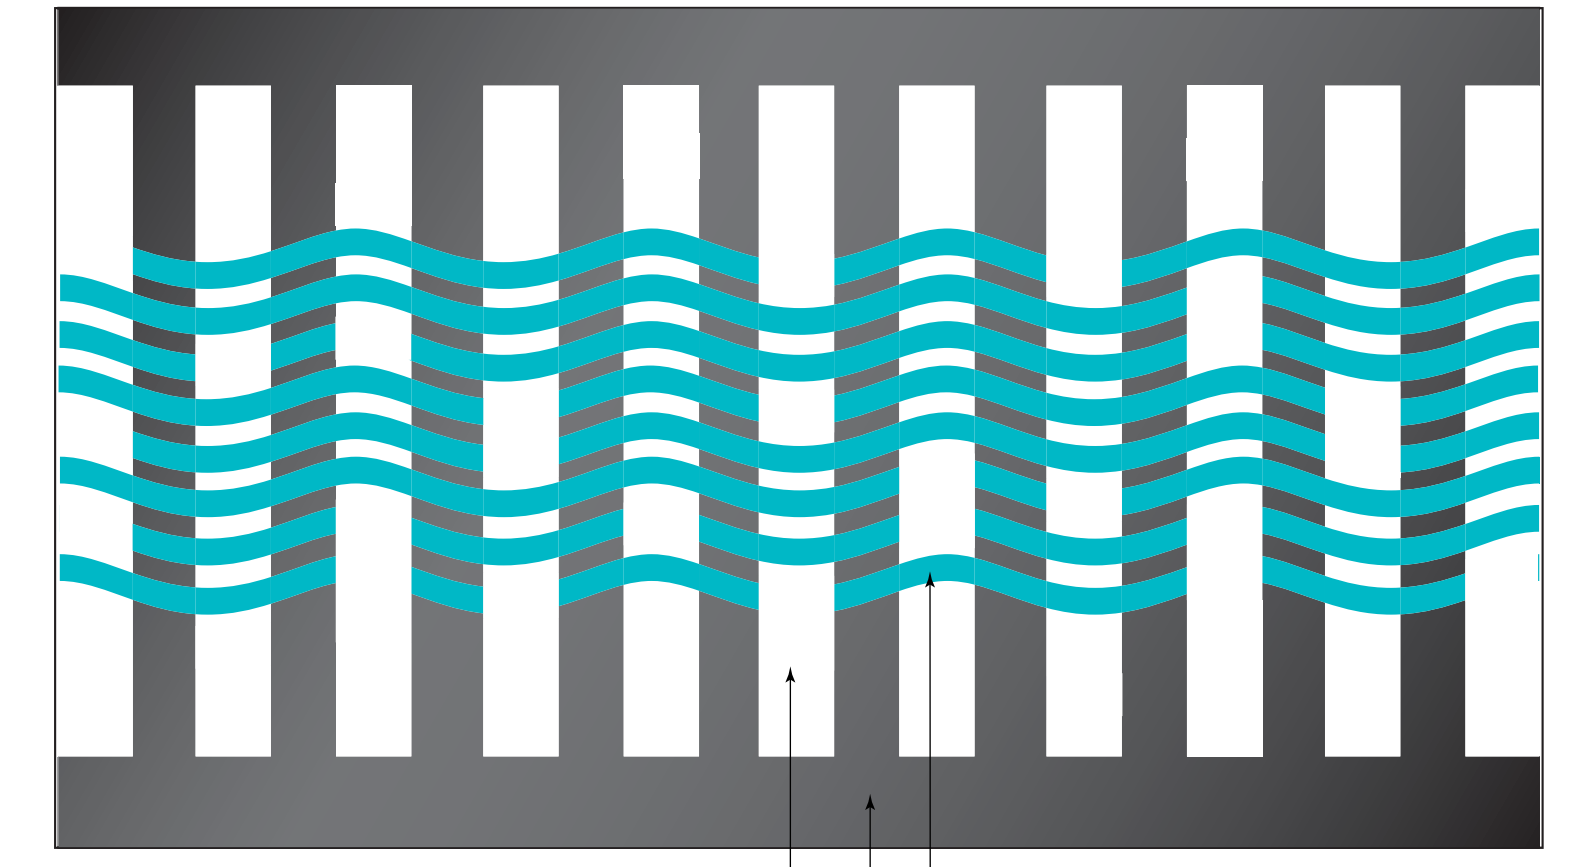

DECORATIVE CROSSWALK_OPTION #1
WHITE AGGREGATE LITHOCRETE | AQUA GLASS LITHOCRETE | BLACK CONCRETE | SCALE: NTS

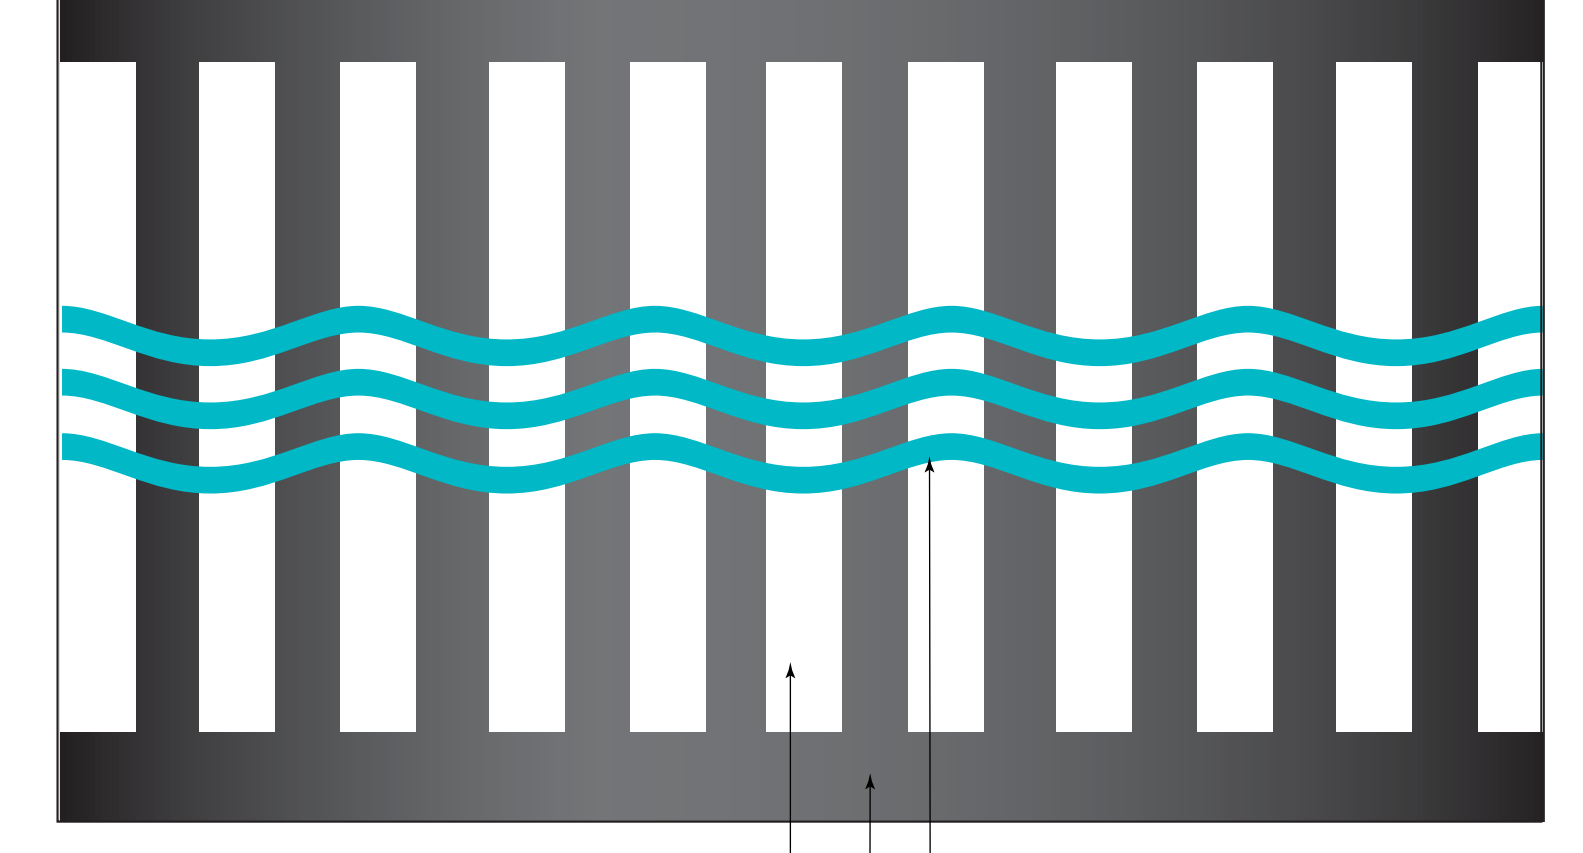

DECORATIVE CROSSWALK_OPTION #2
WHITE AGGREGATE LITHOCRETE | AQUA GLASS LITHOCRETE | BLACK CONCRETE | SCALE: NTS


DECORATIVE CROSSWALKS - LITHOCRETE - OPTION 1




DECORATIVE CROSSWALK TYPICAL OPTION #1 LAYOUT SCALE: NTS



PROJECT COLORS AND MATERIALS

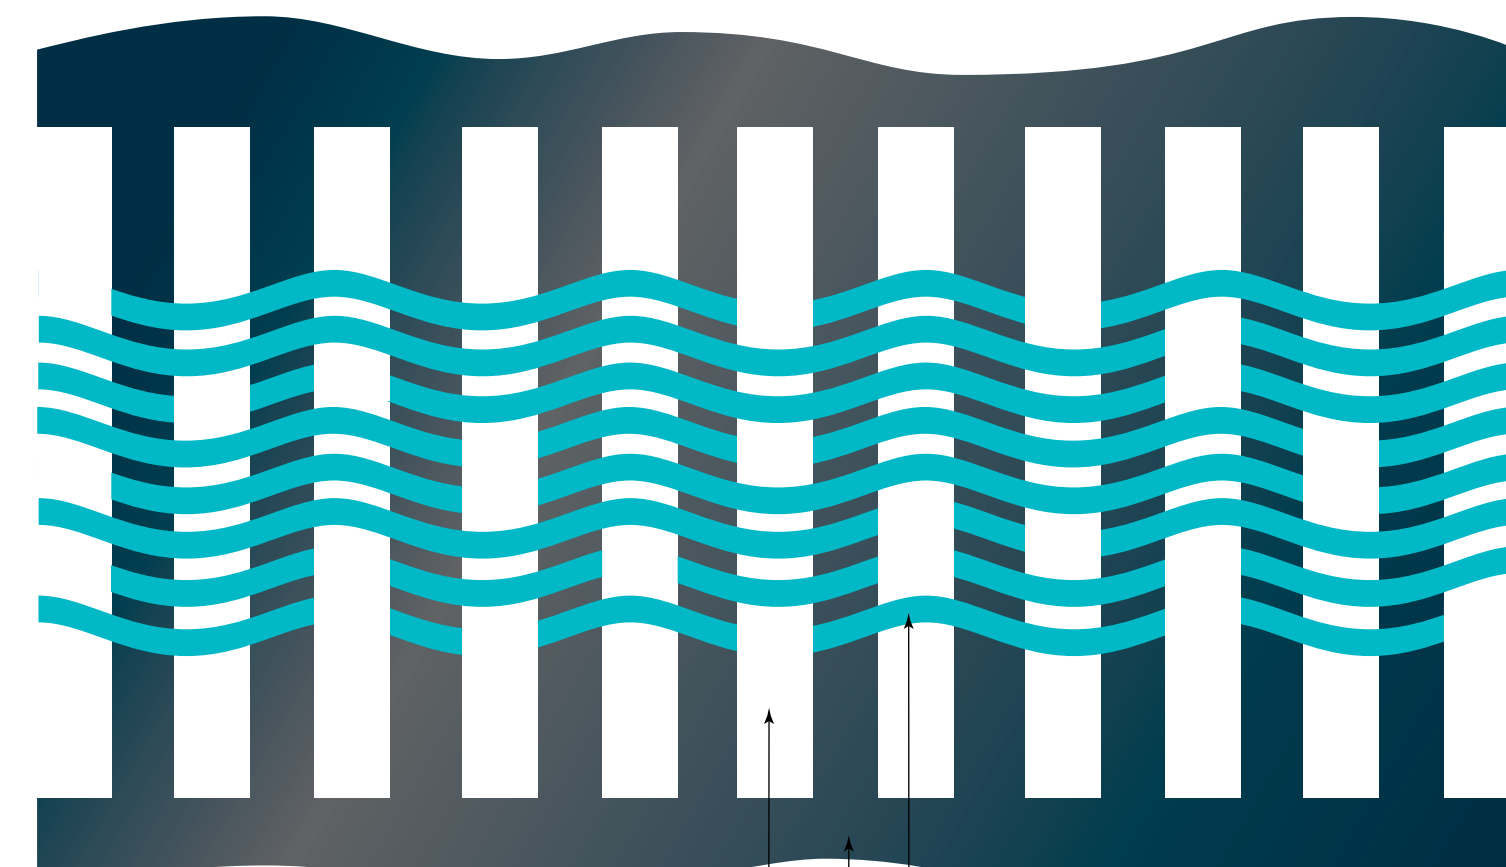

DECORATIVE CROSSWALK_OPTION #1
WHITE AGGREGATE LITHOCRETE | AQUA GLASS LITHOCRETE | DEEP BLUE LITHOCRETE | CUSTOM SHAPE TO FRAME LITHOCRETE | SCALE: NTS

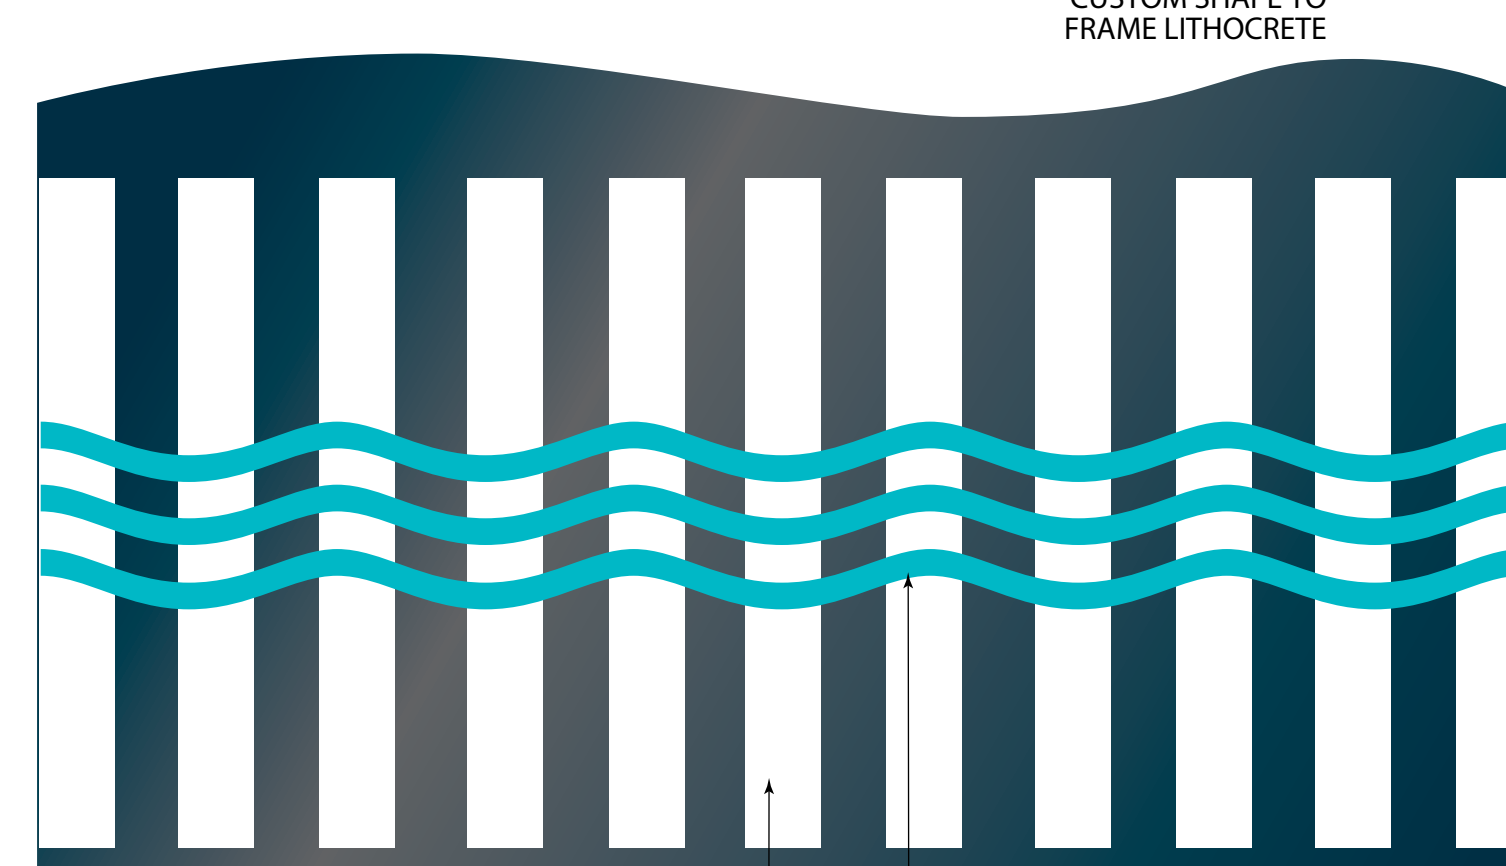

DECORATIVE CROSSWALK_OPTION #2
WHITE AGGREGATE LITHOCRETE | AQUA GLASS LITHOCRETE | DEEP BLUE LITHOCRETE | CUSTOM SHAPE TO FRAME LITHOCRETE | SCALE: NTS

DECORATIVE CROSSWALKS - LITHOCRETE - OPTION 3


DECORATIVE CROSSWALKS - LITHOCRETE - OPTION 2




DECORATIVE CROSSWALK TYPICAL OPTION #1 LAYOUT SCALE: NTS



PROJECT COLORS AND MATERIALS

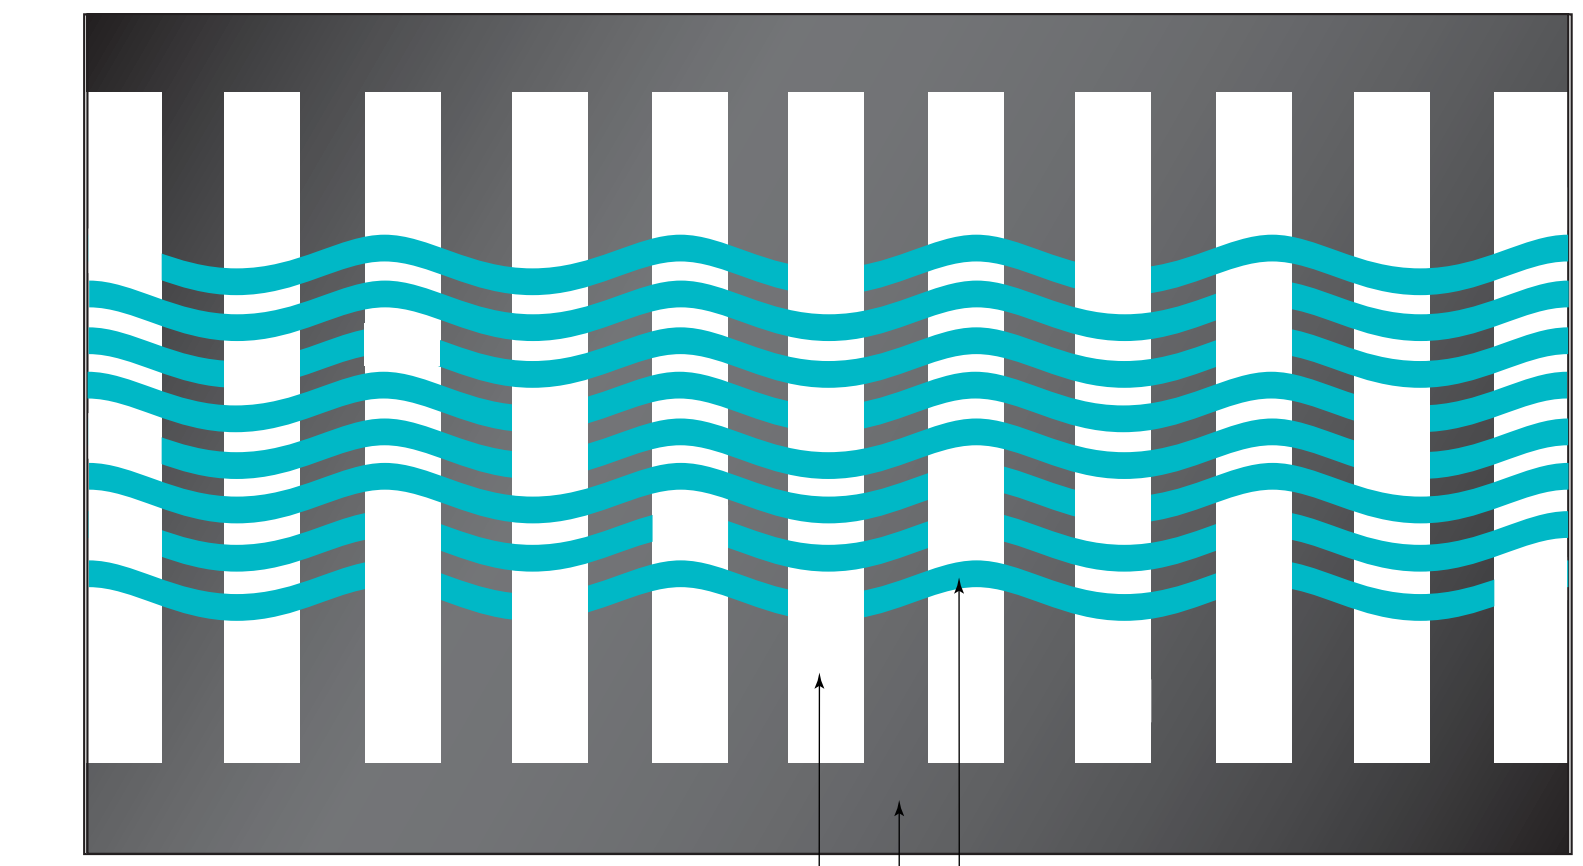

DECORATIVE CROSSWALK_OPTION #1
WHITE PLEXIPAVE | CITY HISTORY TRAIL BLUE PLEXIPAVE | NEW ASPHALT SURFACE | SCALE: NTS

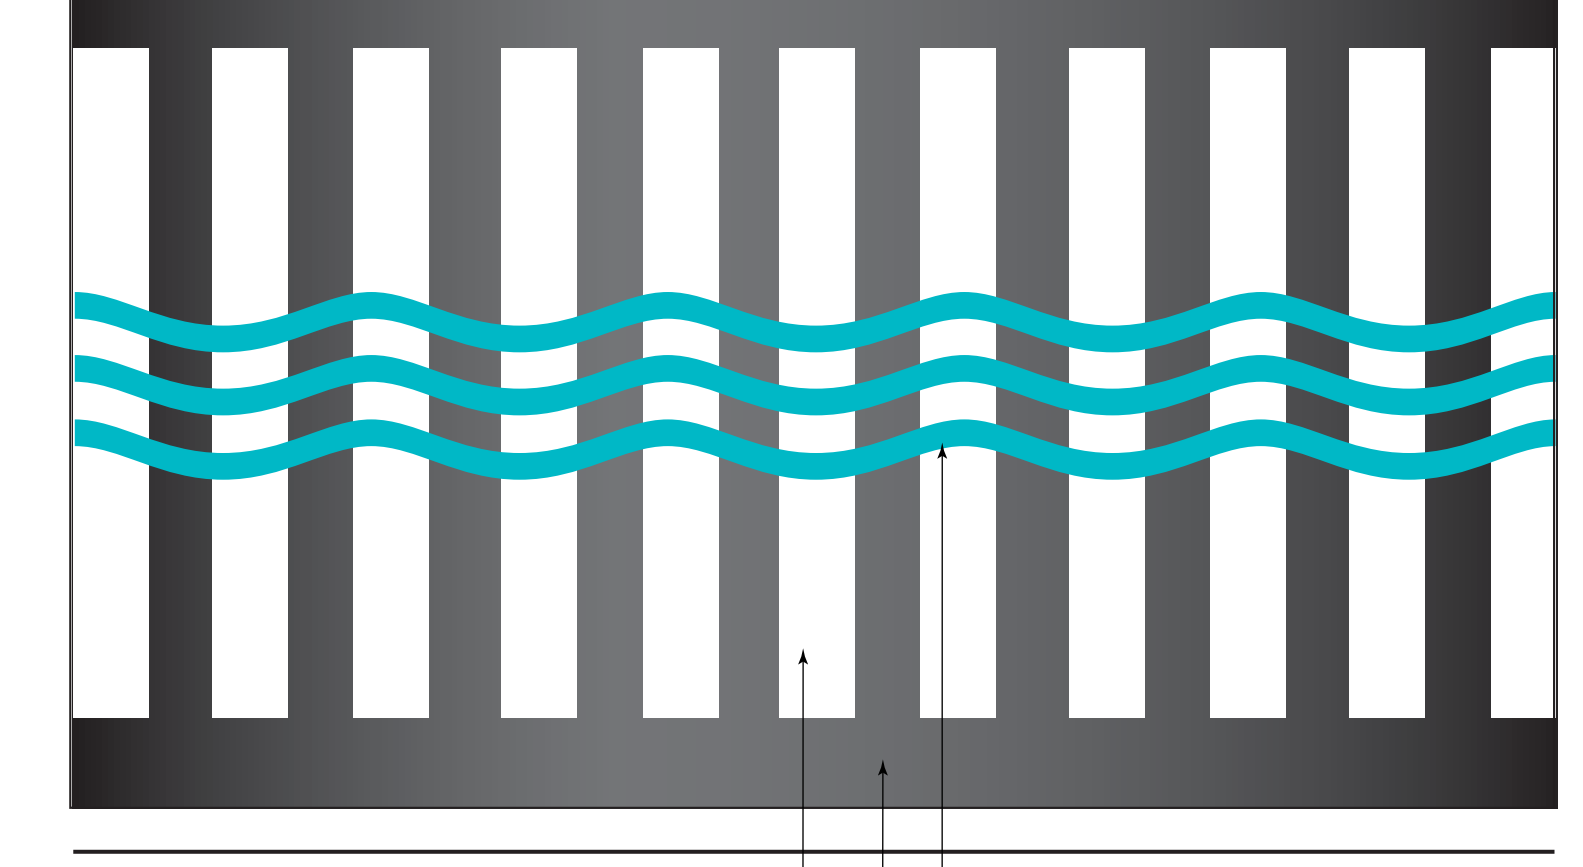

DECORATIVE CROSSWALK_OPTION #2
WHITE PLEXIPAVE | CITY HISTORY TRAIL BLUE PLEXIPAVE | NEW ASPHALT SURFACE | SCALE: NTS

DECORATIVE CROSSWALKS - PLEXIPAVE

